




**Proposed Floor Plan**  
Scale 1:100 @ A2  
Scale 1:200 @ A4

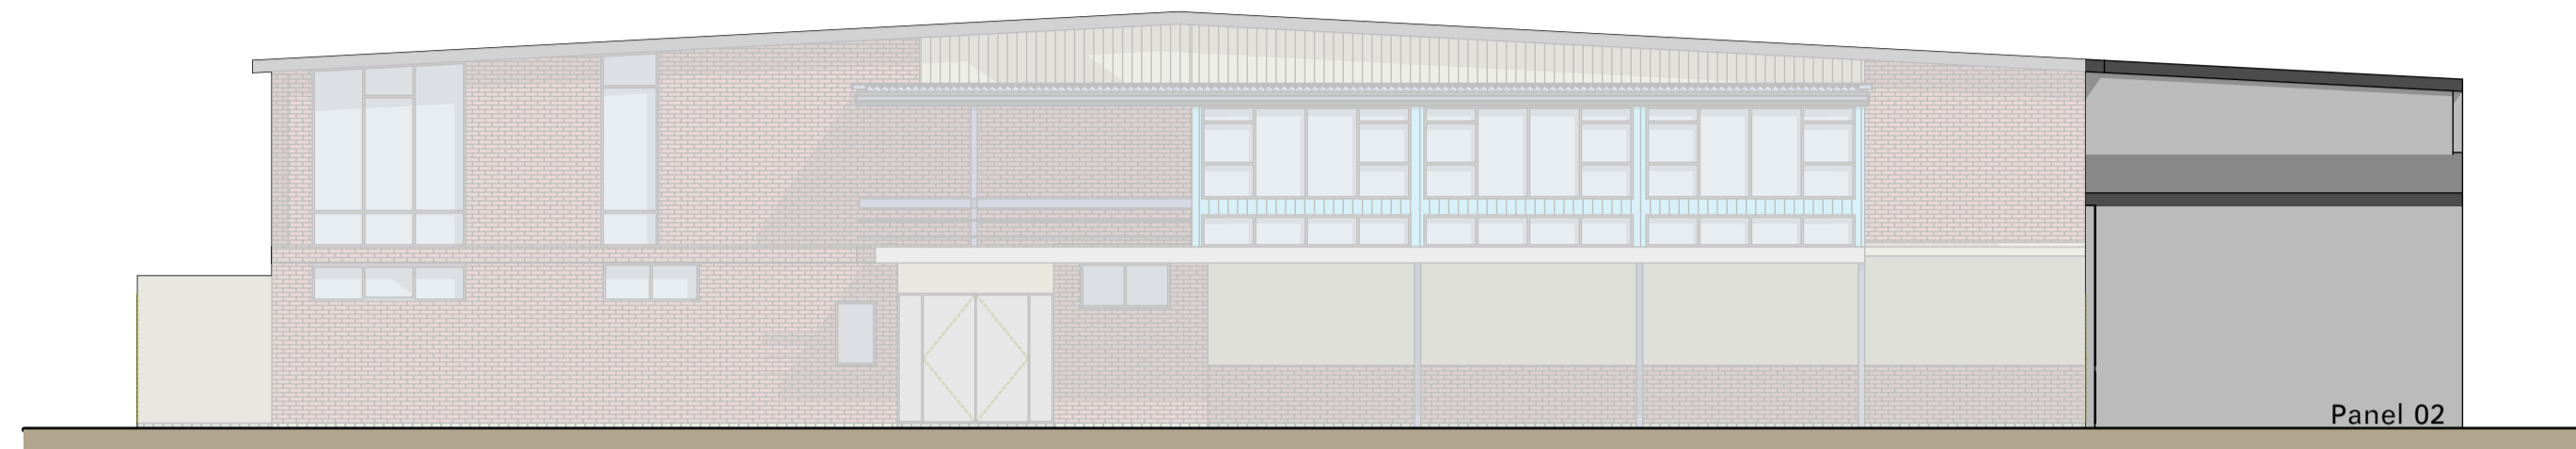

**West Elevation**  
Scale 1:100 @ A2  
Scale 1:200 @ A4

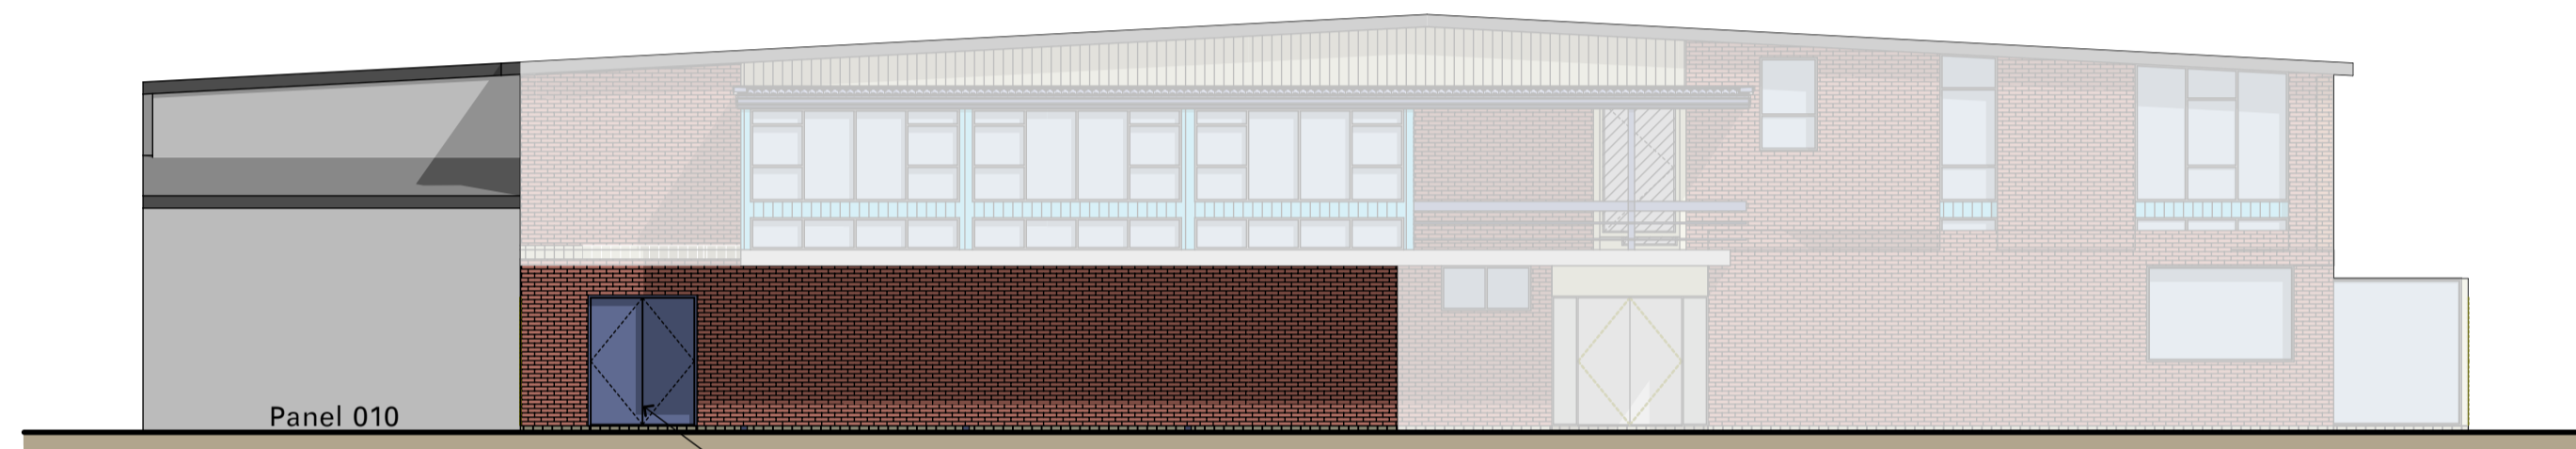

**East Elevation**  
Scale 1:100 @ A2  
Scale 1:200 @ A4

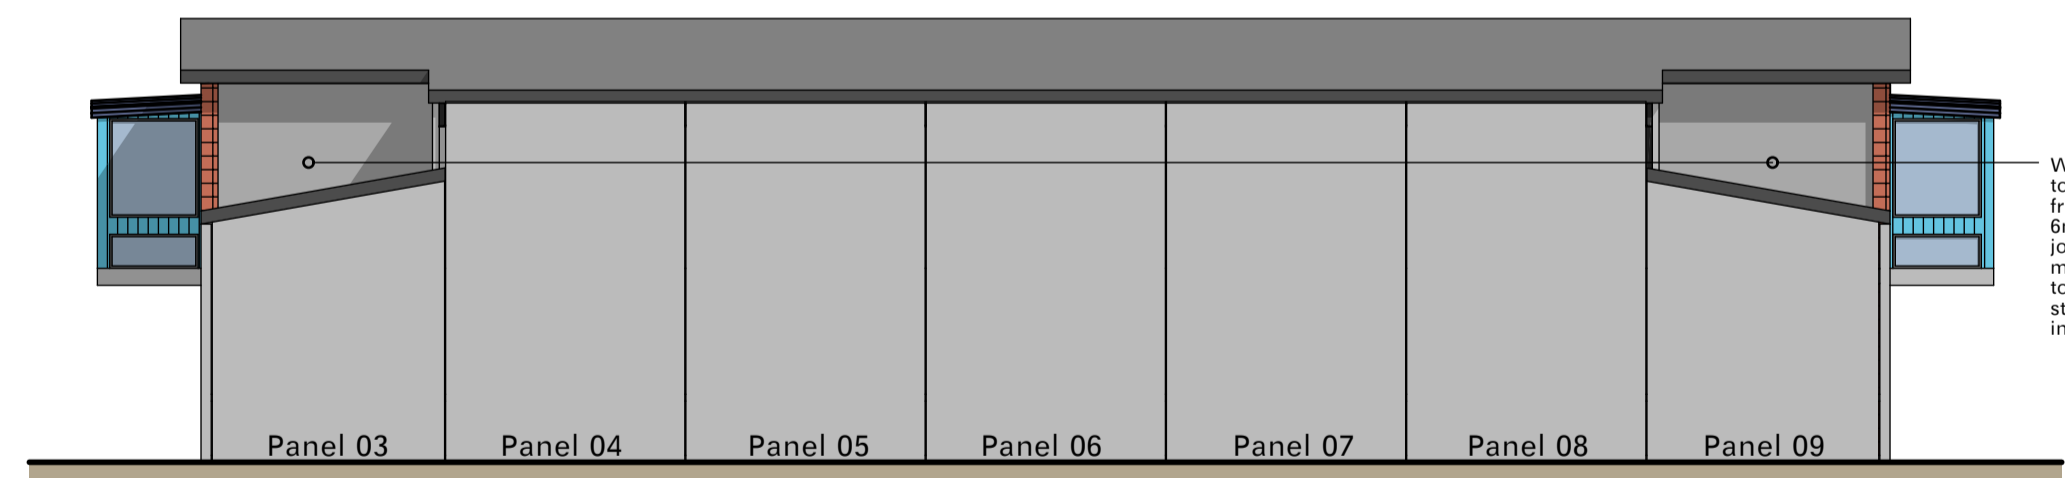

**South Elevation**  
Scale 1:100 @ A2  
Scale 1:200 @ A4

DO NOT SCALE - IF IN DOUBT ASK

REV	DATE	DESCRIPTION
2	16.12.2010	REVISED FOR BUILDING CONSENT
1	16.11.2010	REVISED FOR BUILDING CONSENT
0	25.02.2010	ISSUED FOR BUILDING CONSENT
A	25.01.10	ISSUED FOR COMMENT/PRICING ONLY. NOT FOR CONSENT OR CONSTRUCTION

**GM DESIGNS**  
(INC MCMILLAN CONSULTING LIMITED)  
**TOTAL DESIGN**  
PH 03 2170031 MOB 021 323711 FAX 03 2170030

CLIENT: **Invercargill Christian Centre**  
**165 Leet Street**  
**Invercargill**

DRAWING TITLE: **Portal Alteration**  
**Proposed Alterations**

THESE DRAWINGS ARE PROTECTED BY COPYRIGHT

DRAWN:	DATE:	SCALE:
A. Kennedy	25.01.10	STATED

DRAWING NUMBER:	REVISION:
<b>3013-A000</b>	<b>2</b>